


NO WAITING CONES TO BE PLACED WHERE MARKED IN YELLOW

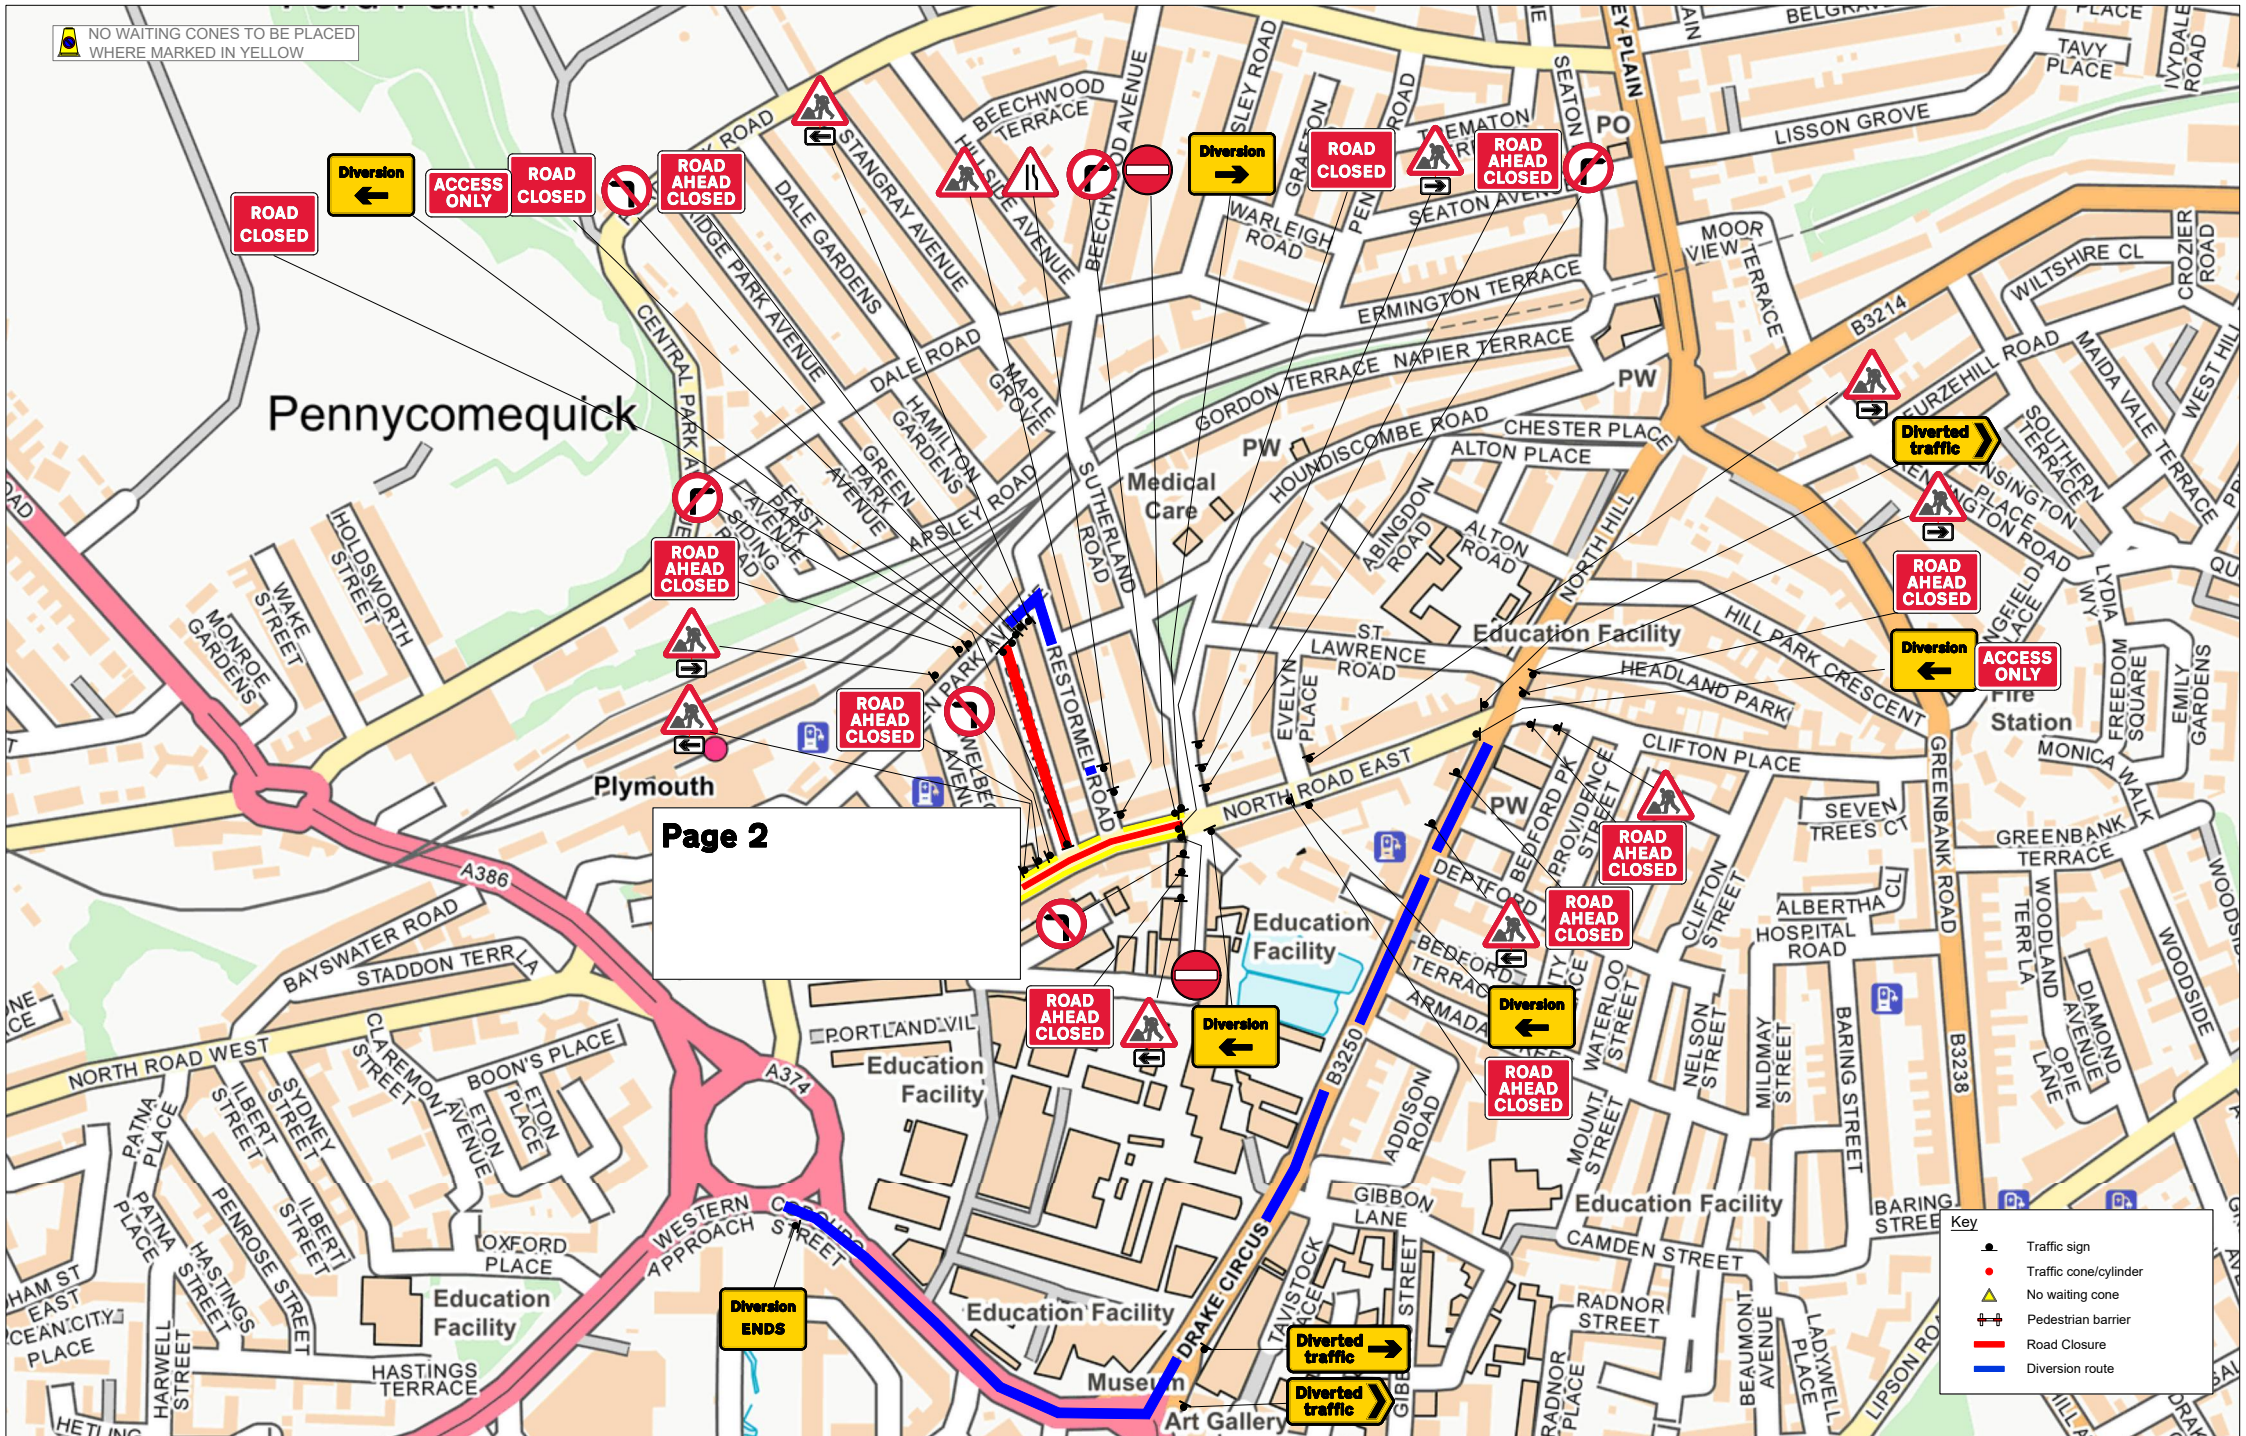

Page 2


Key

- Traffic sign
- Traffic cone/cylinder
- No waiting cone
- Pedestrian barrier
- Road Closure
- Diversion route

Drawing reference
019-000285-TMA-RGN-100002-JB-DBJ-P03

Notes :- PA2022-Phase2-NLT & NRT SIGNS
 ADDED-Road Closure removed-St James Street

Customer :- WWU
 Location :- North Road East, Pennycomequick, Plymouth, England, PL4 6AH




Description :- One Way Closure
 Scale :- NTS
 Date :- 02-04-2026







REV	DATE	PREPARED BY	DESCRIPTION	CHECKED BY	APPROVED BY
P03	27/04/2026	DBJ	THIRD ISSUE	KM	JB
P02	22/04/2026	DBJ	SECOND ISSUE	KM	JB
P01	02/04/2026	DBJ	FIRST ISSUE	DGW	JB

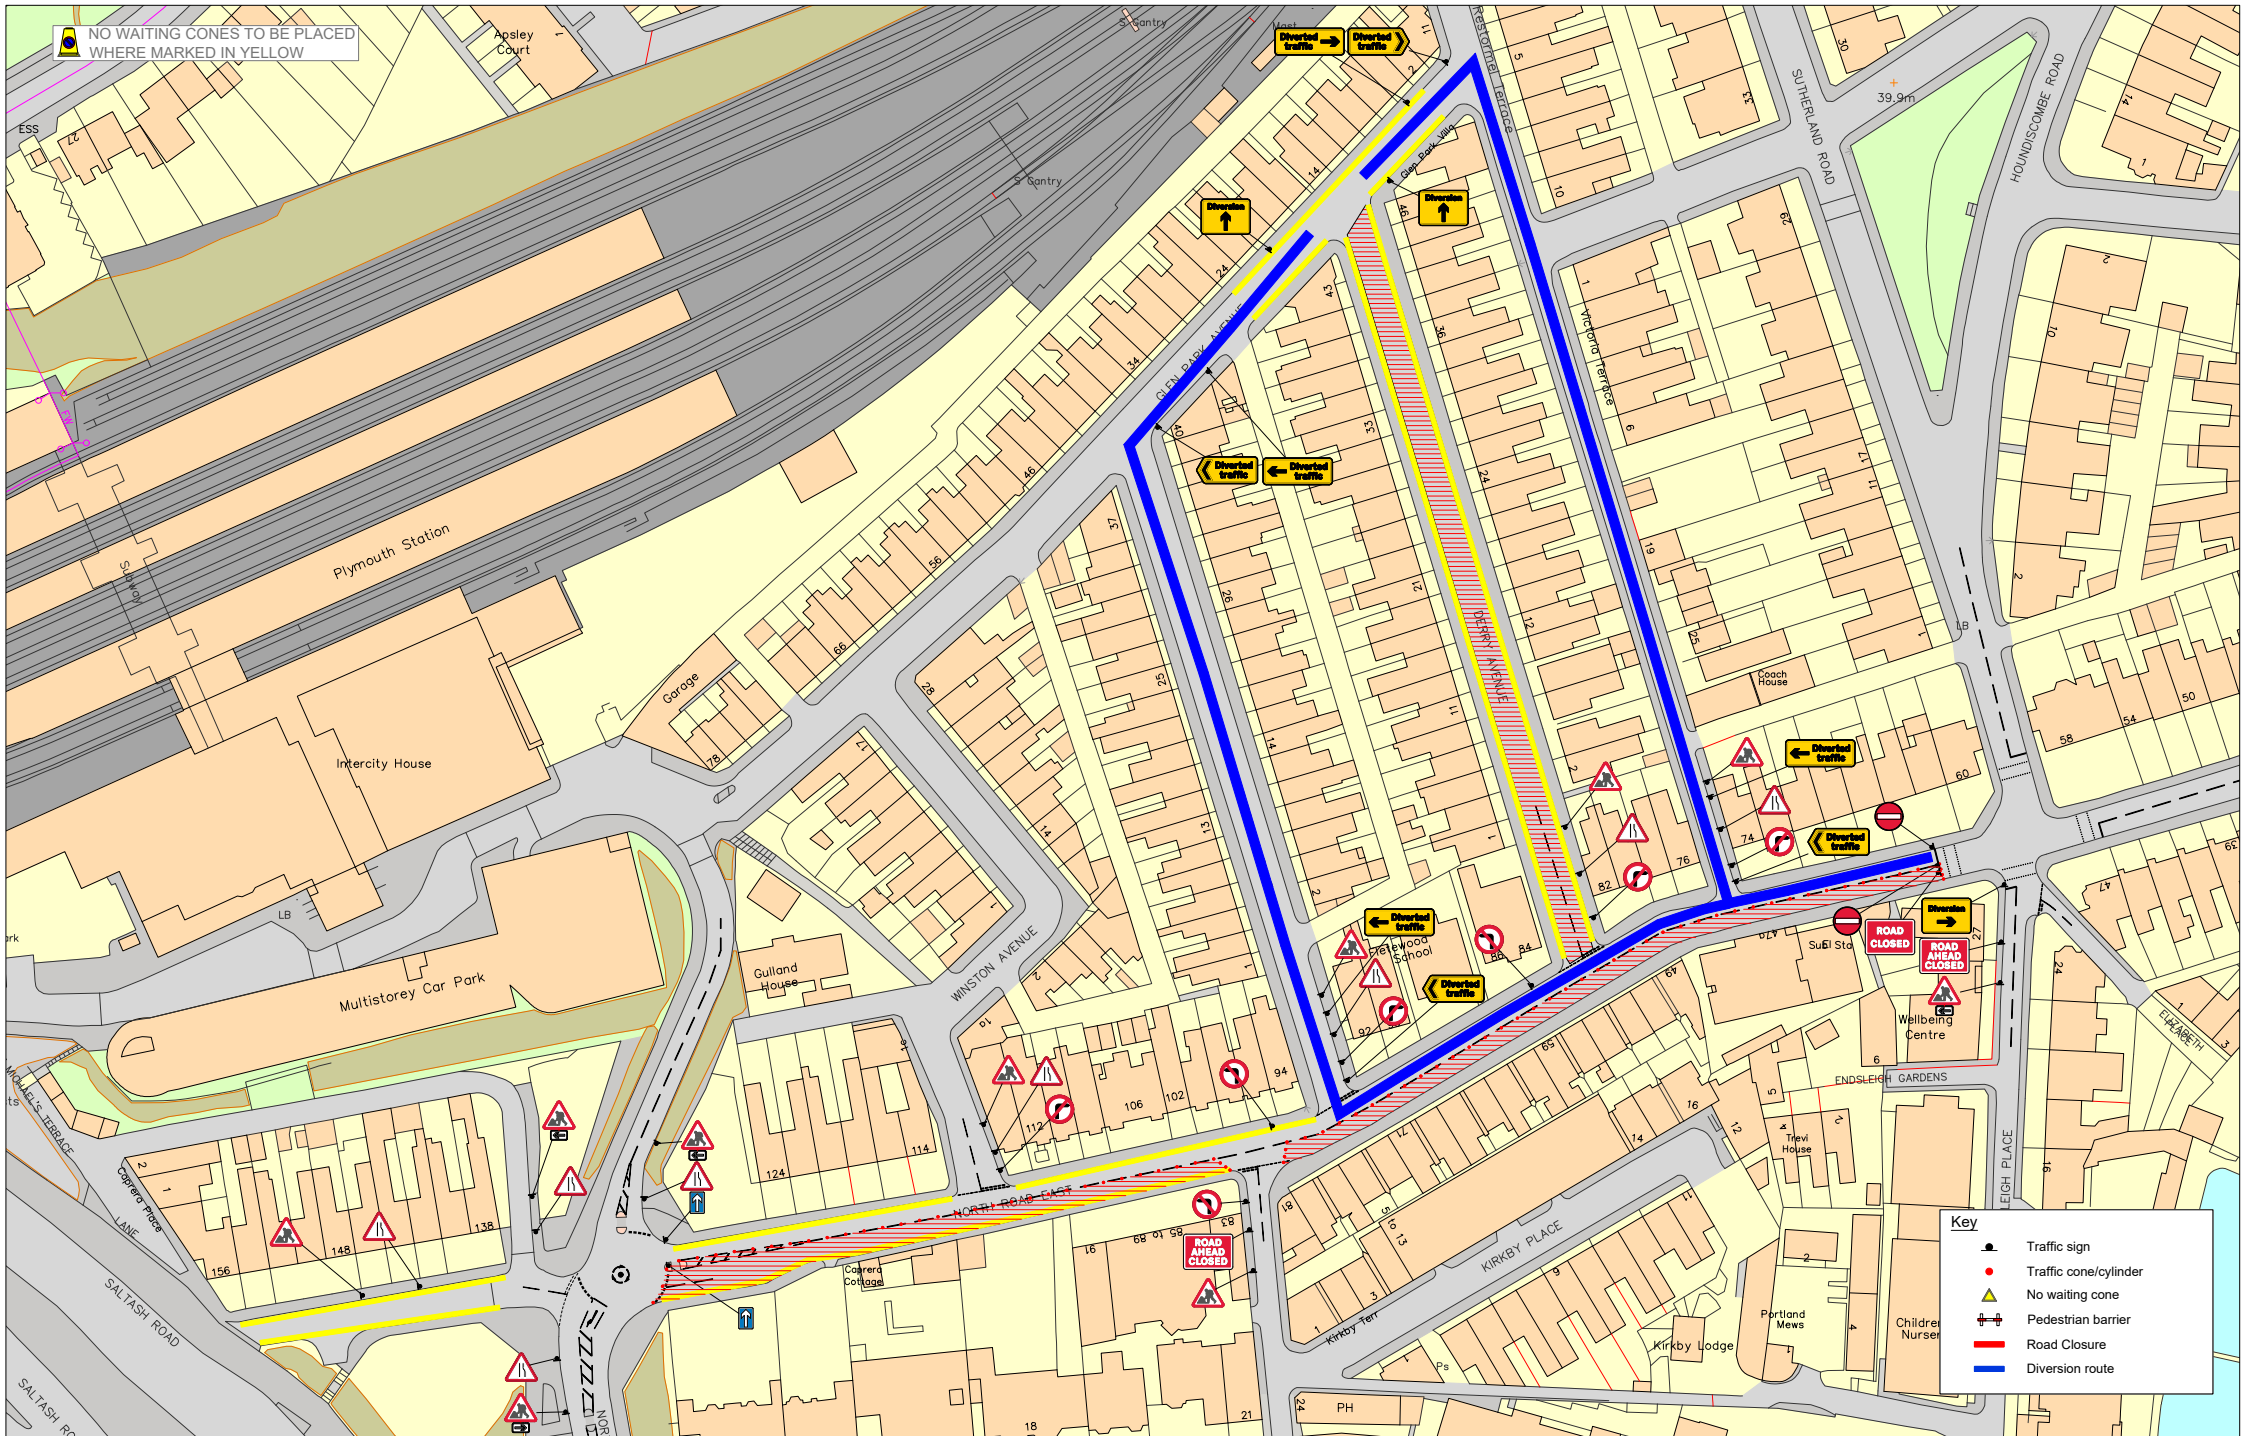

 NO WAITING CONES TO BE PLACED WHERE MARKED IN YELLOW

 


Key

-  Traffic sign
-  Traffic cone/cylinder
-  No waiting cone
-  Pedestrian barrier
-  Road Closure
-  Diversion route

Drawing reference
019-000285-TMA-RGN-100002-JB-DBJ-P03

Notes :- PA2302-Phase2-NLT&NRT SIGNS
 ADDED-Road Closure removed-St James Street

Customer :- WWU
 Location :- North Road East, Pennycomequick, Plymouth, England, PL4 6AH
















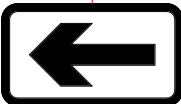
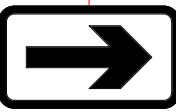

Description :- One Way Closure

Scale :- NTS Date :- 02-04-2026

PREPARED BY	DBJ	CHECKED BY	DGW	APPROVED BY	JB
-------------	-----	------------	-----	-------------	----

REV	DATE	PREPARED BY	DESCRIPTION	CHECKED BY	APPROVED BY
P03	27/04/2026	DBJ	THIRD ISSUE	KM	JB
P02	22/04/2026	DBJ	SECOND ISSUE	KM	JB
P01	02/04/2026	DBJ	FIRST ISSUE	DGW	JB



Sign Schedule		Sign Schedule	
	ID: 001 Qty: 3 Ref: 613 No left turn Size: 750 Dia		ID: 009 Qty: 8 Ref: 517 Road narrows on one side only ahead - right Size: 750 High
	ID: 002 Qty: 1 Ref: 2703 Direction of temporary diversion route from junction ahead Size: 1112 x 431 @ 75 X-hgt		ID: 010 Qty: 1 Ref: 7010-FP-13-9 Nature of temporary hazard ahead - Road Closed Size: 1050 x 750
	ID: 003 Qty: 1 Ref: 2704 Direction of temporary diversion route Size: 978 x 431 @ 75 X-hgt		ID: 011 Qty: 2 Ref: 616 No entry Size: 750 Dia
	ID: 004 Qty: 3 Ref: 2703 Direction of temporary diversion route from junction ahead Size: 1112 x 431 @ 75 X-hgt		ID: 012 Qty: 2 Ref: 652 One way traffic Size: 675 High
	ID: 005 Qty: 3 Ref: 2704 Direction of temporary diversion route Size: 978 x 431 @ 75 X-hgt		ID: 013 Qty: 1 Ref: 2702 Start of temporary diversion route Size: 1050 x 750
	ID: 006 Qty: 2 Ref: 2702 Start of temporary diversion route Size: 1050 x 750		ID: 014 Qty: 2 Ref: 7010-FP-13-9 Nature of temporary hazard ahead - Road Ahead Closed Size: 1050 x 750
	ID: 007 Qty: 4 Ref: 612 No right turn Size: 750 Dia		ID: 015 Qty: 3 Ref: 573 Direction to hazard left Size: 600 x 400 @ 100 X-Hgt
	ID: 008 Qty: 1 Ref: 573 Direction to hazard right Size: 600 x 400 @ 100 X-Hgt		ID: 016 Qty: 10 Ref: 7001 Road works ahead Size: 750 High

Drawing reference
019-000285-TMA-RGN-100002-JB-DBJ-P03

Notes: - PAH2832-Phase 2-NLT&NRTSIGNS
 ADDED-Road Closure removed-St James Street

Customer : - WWU
 Location : North Road
 East, Pennycomequick,
 Plymouth, England, PL4
 6AH



Description : One Way
 Closure

Scale : NTS Date : 02-04-2026

PREPARED BY	DBJ	CHECKED BY	DGW	APPROVED BY	JB
-------------	-----	------------	-----	-------------	----

REV	DATE	PREPARED BY	DESCRIPTION	CHECKED BY	APPROVED BY
-	-	-	-	-	-
P03	27/04/2026	DBJ	THIRD ISSUE	KM	JB
P02	22/04/2026	DBJ	SECOND ISSUE	KM	JB
P01	02/04/2026	DBJ	FIRST ISSUE	DGW	JB

