

Symbol	Description
	Traffic sign
	Traffic cone/cylinder
	No waiting cone
	Pedestrian barrier
	Road Closure
	Diversion route

Drawing reference
019-000285-TMA-RGN-100003-JB-DBJ-P02

Notes : - PAI-2892 - Phase 3

Customer : - WWU
 Location : North Road East, Pennycomequick, Plymouth, England, PL4 6AH




Description : Road Closure

Scale : NTS

Date : 02-04-2026

REV	DATE	PREPARED BY	DESCRIPTION	CHECKED BY	APPROVED BY
P02	29/04/2026	DBJ	SECOND ISSUE	DGW	JB
P01	02/04/2026	DBJ	FIRST ISSUE	DGW	JB



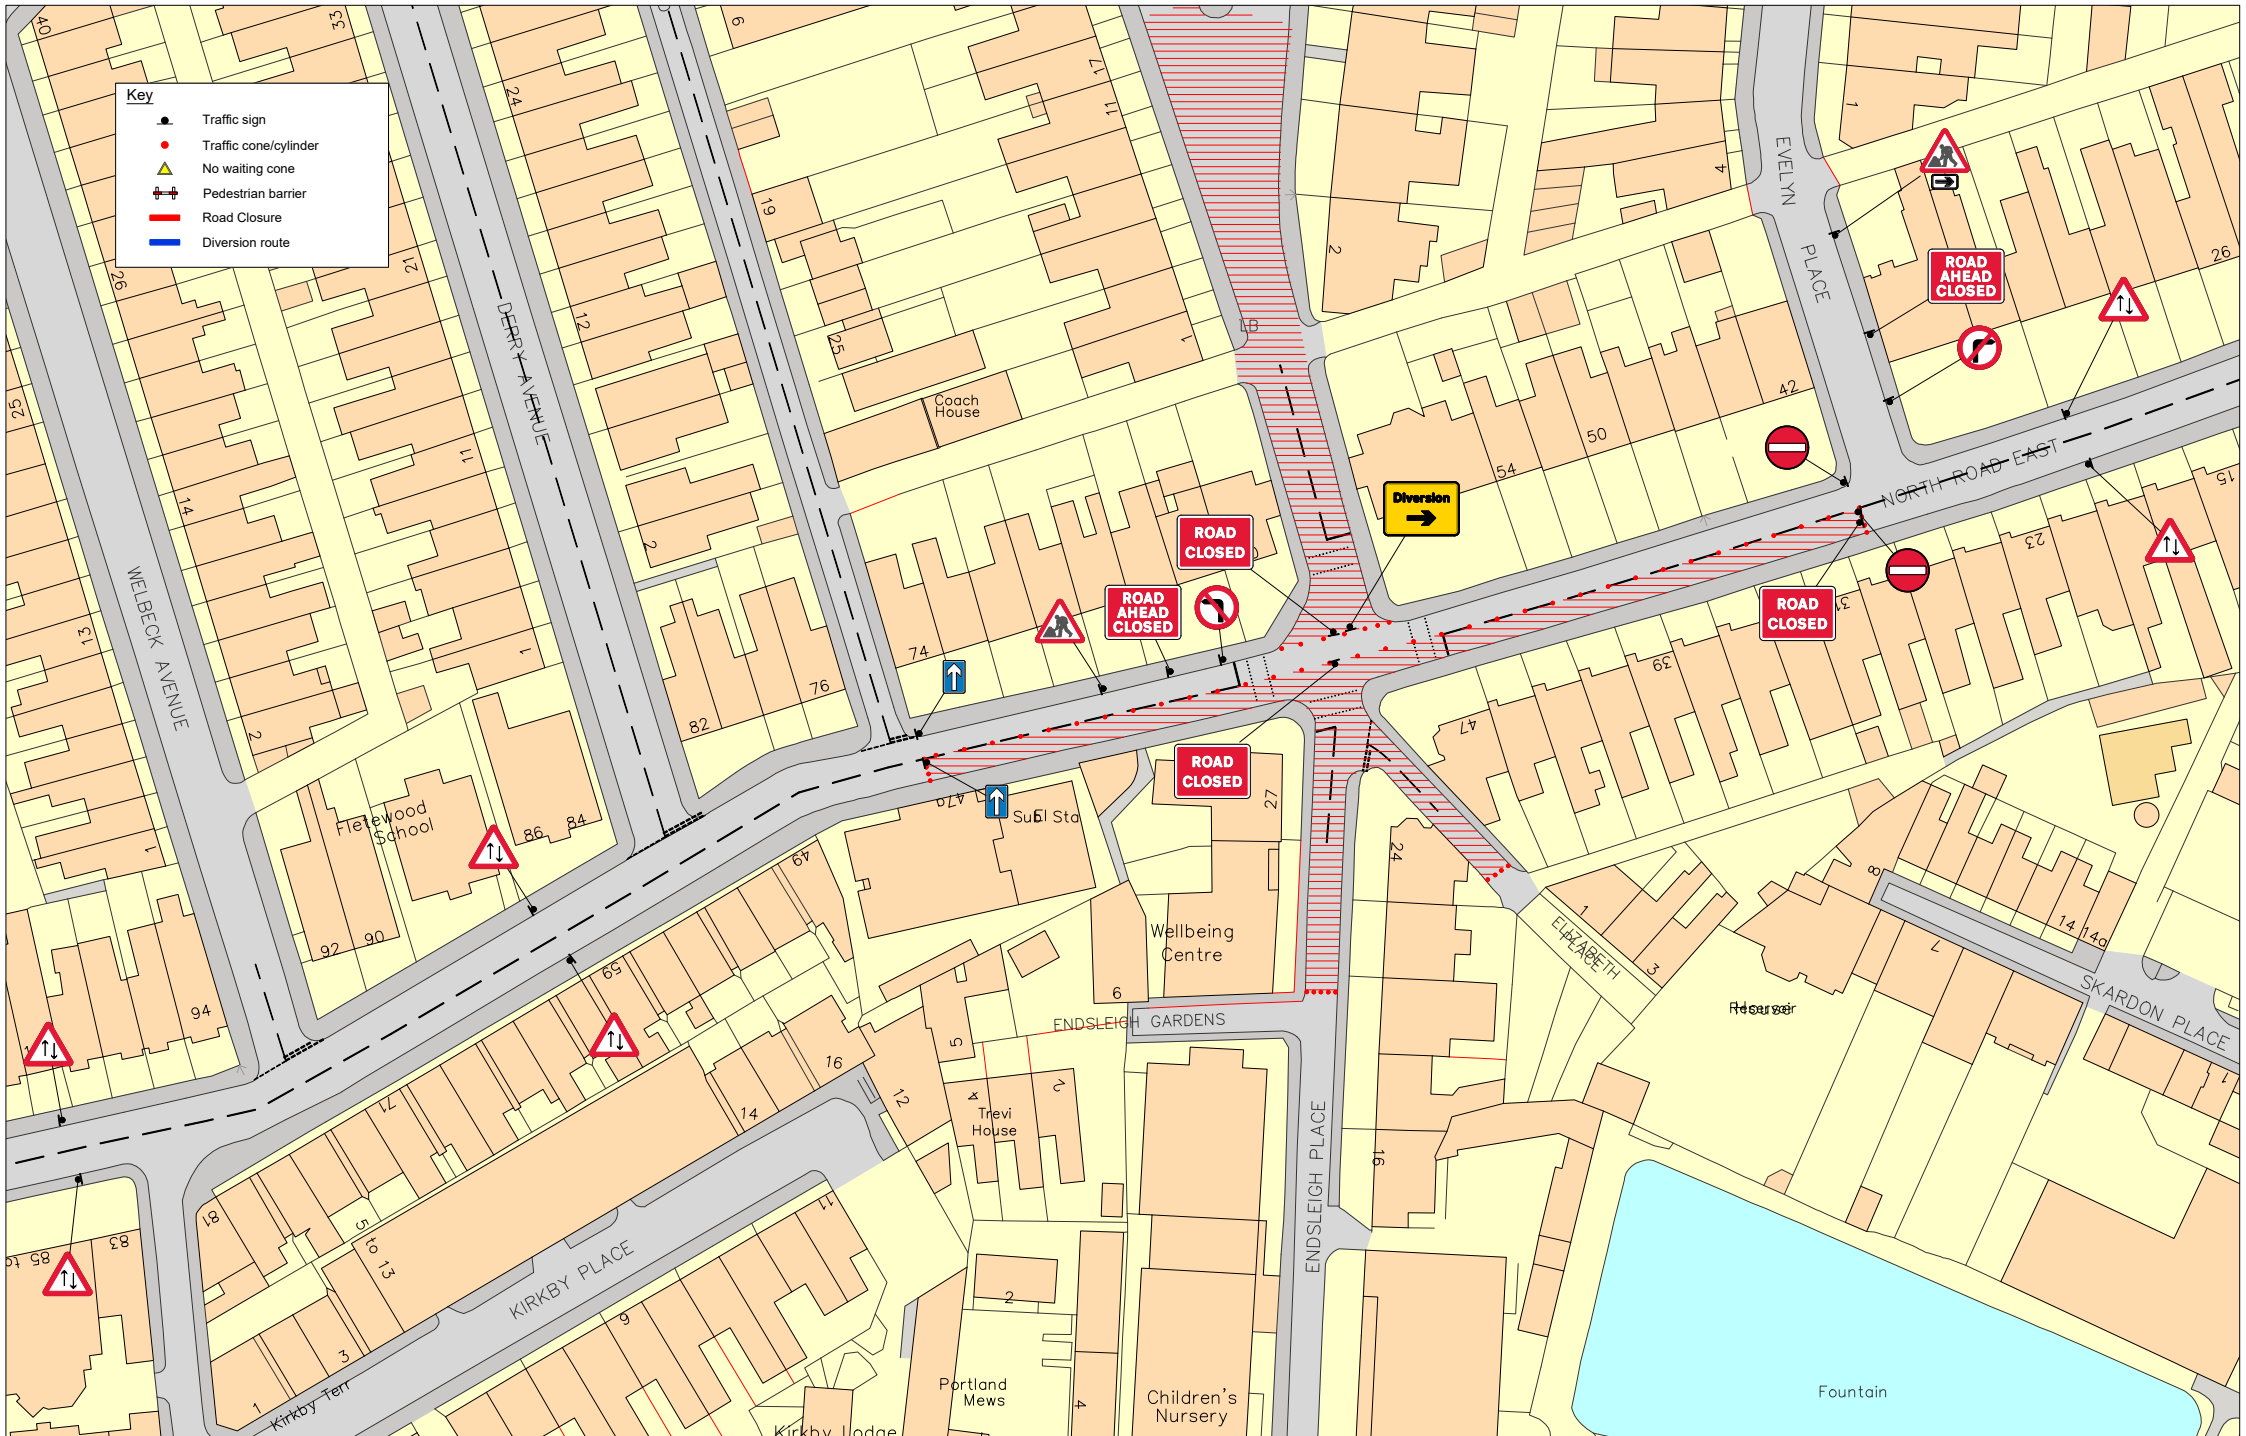

Key

- Traffic sign
- Traffic cone/cylinder
- No waiting cone
- Pedestrian barrier
- Road Closure
- Diversion route

Drawing reference
019-000285-TMA-RGN-100003-JB-DBJ-P02

Notes : - PAI-2892 -
 Phase 3

Customer : - WWU
 Location : North Road
 East, Pennycomequick,
 Plymouth, England, PL4
 6AH



Description : Road
 Closure





















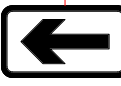

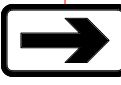
Scale : NTS

Date : 02-04-2026

PREPARED BY	DBJ	CHECKED BY	DGW	APPROVED BY	JB
-------------	-----	------------	-----	-------------	----

REV	DATE	PREPARED BY	DESCRIPTION	CHECKED BY	APPROVED BY
P02	29/04/2026	DBJ	SECOND ISSUE	DGW	JB
P01	02/04/2026	DBJ	FIRST ISSUE	DGW	JB



Sign Schedule		Sign Schedule		Sign Schedule	
	ID: 001 Qty: 8 Ref: 521 Two-way traffic Size: 750 High		ID: 009 Qty: 2 Ref: 2703 Direction of temporary diversion route from junction ahead Size: 1112 x 431 @ 75 X-hgt		ID: 017 Qty: 2 Ref: 2702 Start of temporary diversion route Size: 1050 x 750
	ID: 002 Qty: 2 Ref: 652 One way traffic Size: 675 High		ID: 010 Qty: 1 Ref: 2703 Direction of temporary diversion route from junction ahead Size: 1042 x 431 @ 75 X-hgt		ID: 018 Qty: 7 Ref: 2702 Start of temporary diversion route Size: 1050 x 750
	ID: 003 Qty: 2 Ref: 616 No entry Size: 750 Dia		ID: 011 Qty: 1 Ref: 2703 Direction of temporary diversion route from junction ahead Size: 1042 x 431 @ 75 X-hgt		ID: 019 Qty: 5 Ref: 573 Direction to hazard left Size: 600 x 400 @ 100 X-Hgt
	ID: 004 Qty: 1 Ref: 612 No right turn Size: 750 Dia		ID: 012 Qty: 6 Ref: 2704 Direction of temporary diversion route Size: 978 x 431 @ 75 X-hgt		ID: 020 Qty: 5 Ref: 573 Direction to hazard right Size: 600 x 400 @ 100 X-Hgt
	ID: 005 Qty: 1 Ref: 613 No left turn Size: 750 Dia		ID: 013 Qty: 1 Ref: 2703 Direction of temporary diversion route u-turn at roundabout ahead Size: 1121 x 525 @ 75 X-hgt		ID: 021 Qty: 14 Ref: 7001 Road works ahead Size: 750 High
	ID: 006 Qty: 1 Ref: 2702 Start of temporary diversion route Size: 1050 x 750		ID: 014 Qty: 5 Ref: 2703 Direction of temporary diversion route from junction ahead Size: 1112 x 431 @ 75 X-hgt		ID: 022 Qty: 15 Ref: 7010-FP-13-9 Nature of temporary hazard ahead - Road Ahead Closed Size: 1050 x 750
	ID: 007 Qty: 1 Ref: 2702 End of temporary diversion route Size: 1050 x 750		ID: 015 Qty: 7 Ref: 2704 Direction of temporary diversion route Size: 978 x 431 @ 75 X-hgt		ID: 023 Qty: 9 Ref: 7010-FP-13-9 Nature of temporary hazard ahead - Road Closed Size: 1050 x 750
	ID: 008 Qty: 2 Ref: 2703 Direction of temporary diversion route from junction ahead Size: 962 x 441 @ 75 X-hgt		ID: 016 Qty: 3 Ref: 13.9 Schedule 13-9 : Temporary Information Size: 1038 x 575 @ 100 X-Hgt		

Drawing reference
019-000285-TMA-RGN-100003-JB-DBJ-P02

Customer : - WWU
 Location : North Road
 East, Pennycomequick,
 Plymouth, England, PL4
 6AH



Description : Road Closure
 Scale : NTS
 Date : 02-04-2026

-	-	-	-	-	-
P02	29/04/2026	DBJ	SECOND ISSUE	DGW	JB
P01	02/04/2026	DBJ	FIRST ISSUE	DGW	JB
PREPARED BY	DATE	PREPARED BY	DESCRIPTION	CHECKED BY	APPROVED BY



Notes : - PAI-2892 -
 Phase 3